


用地红线图

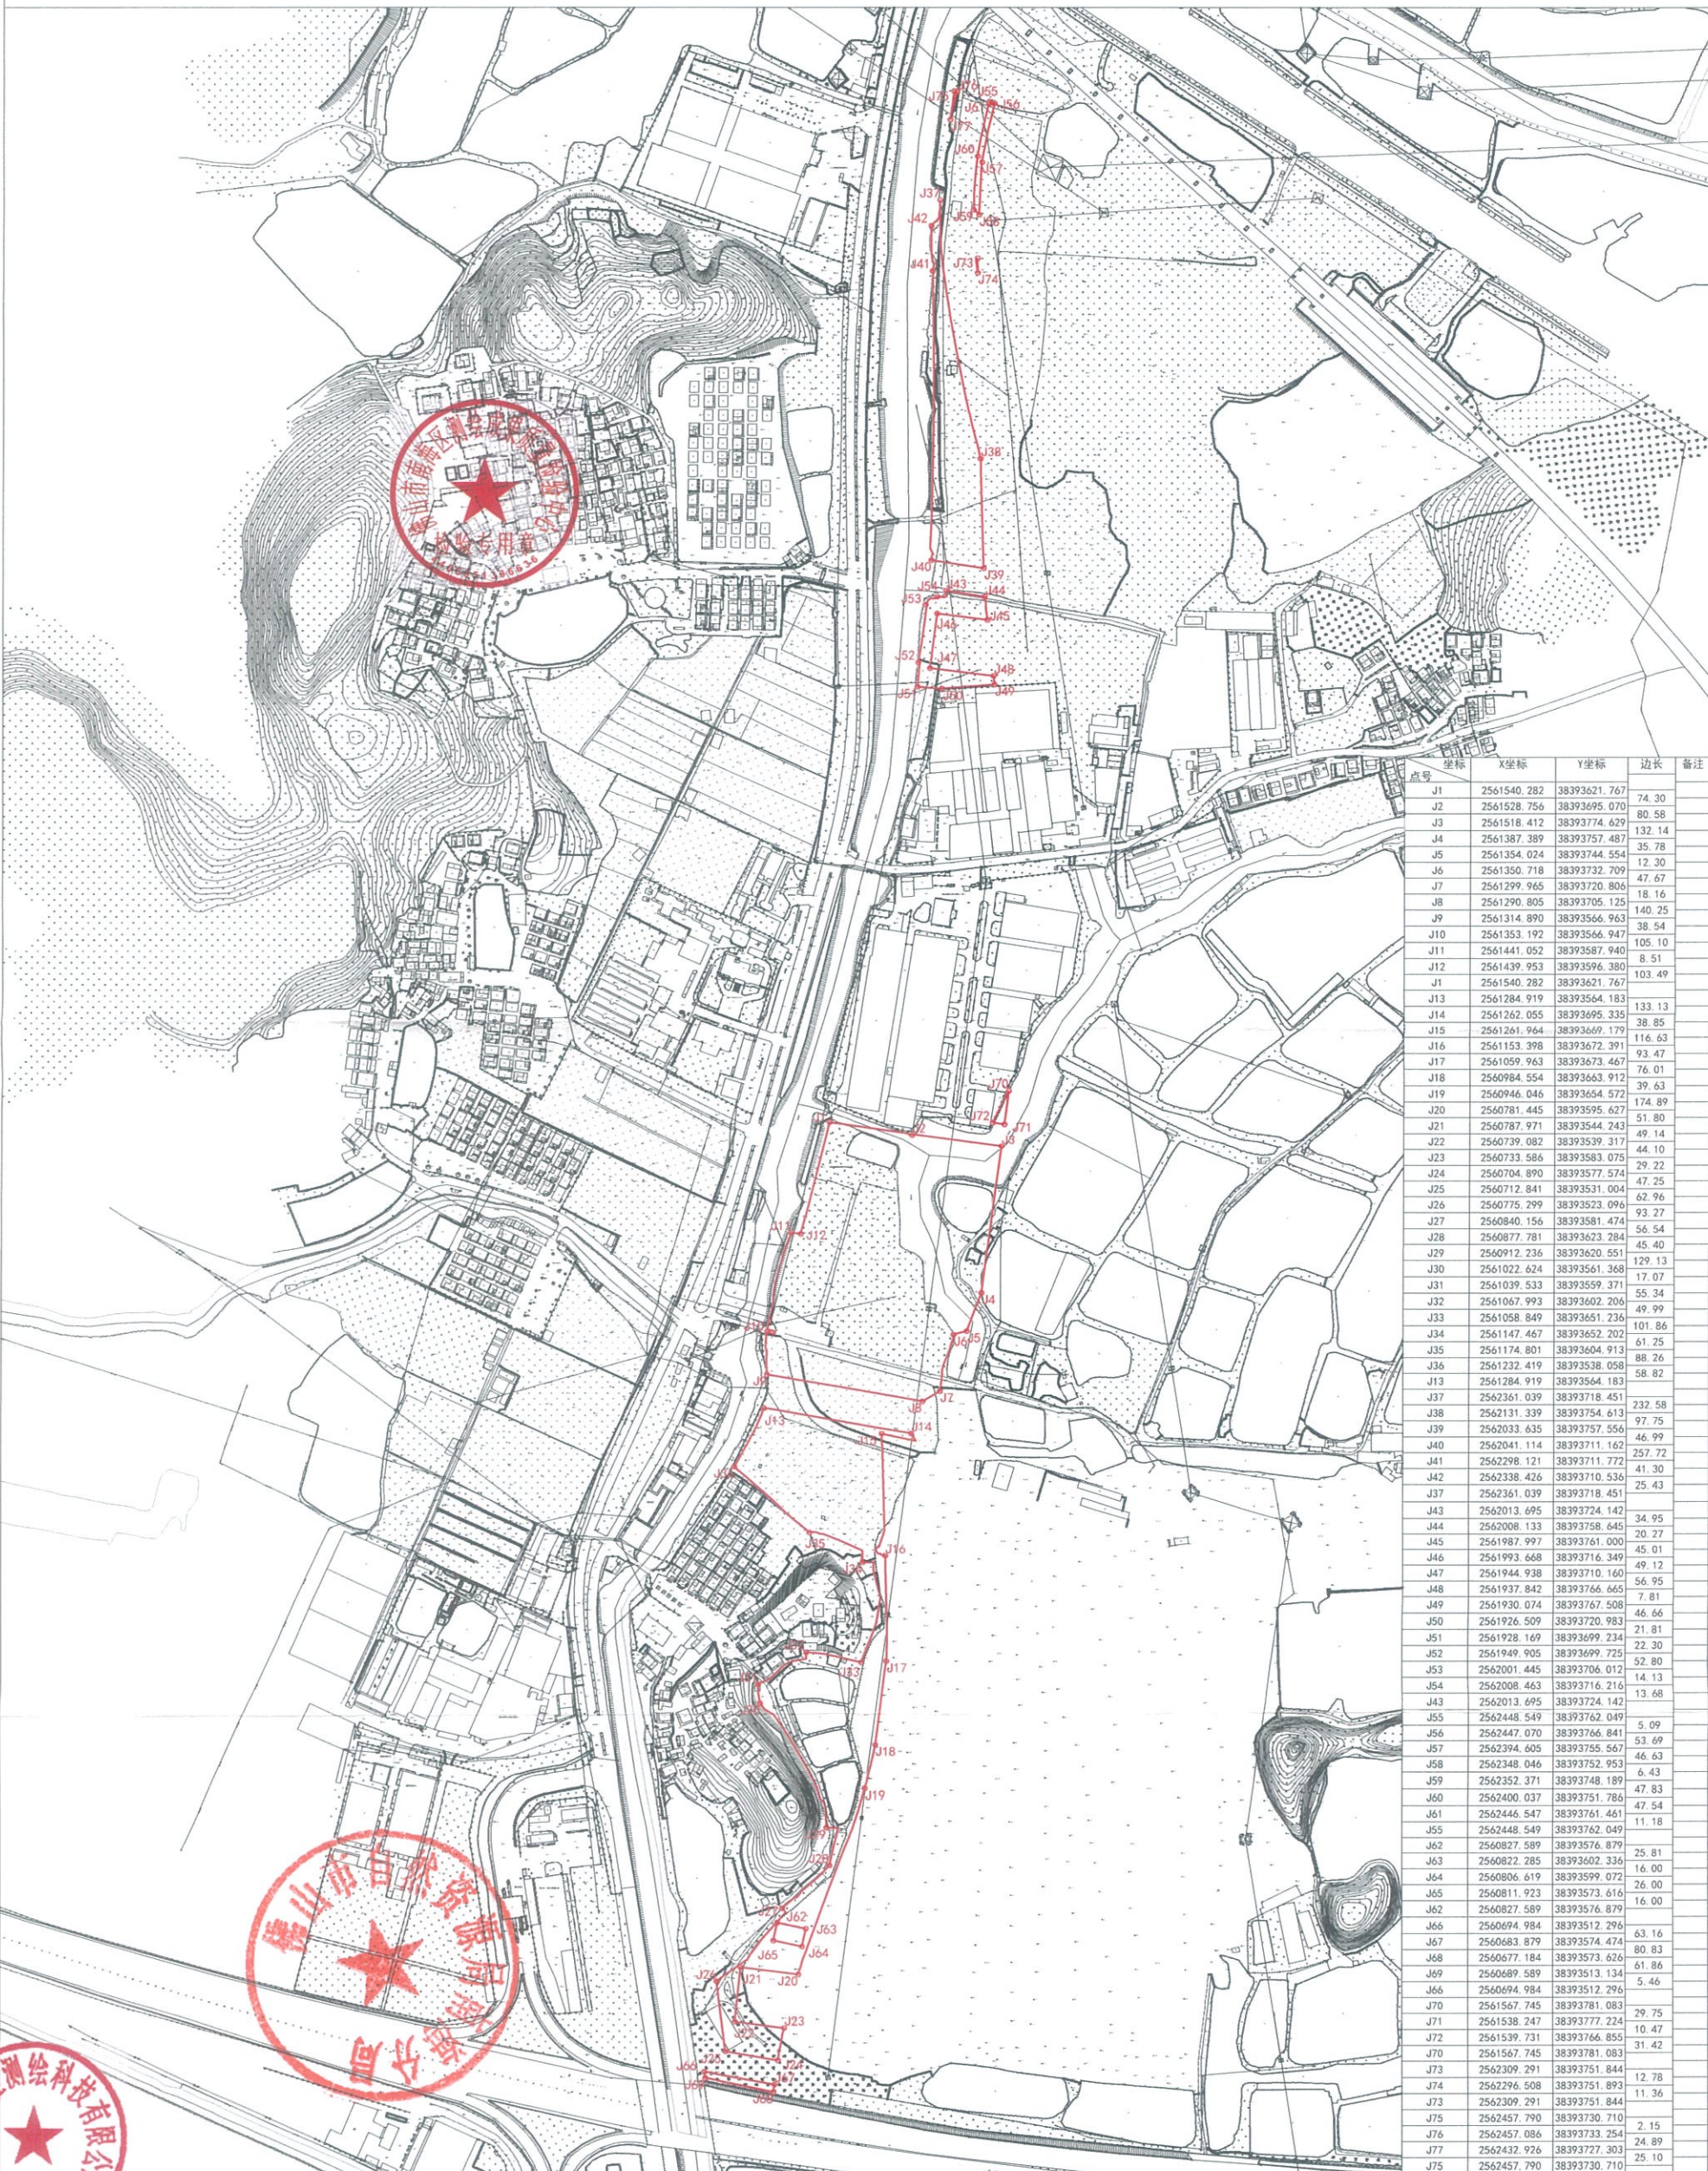

地块编号: YDBP44060500603353
 项目名称:
 用地面积: 79088.73m²
 用地单位: 佛山市南海区狮山镇人民政府
 图形ID: [12175BFD-FE44-4160-A1A0-C2584C8370AF]
 土地座落: 广东省佛山市南海区狮山镇



点号	X坐标	Y坐标	边长	备注
J1	2561540.282	38393621.767	74.30	
J2	2561528.756	38393695.070	80.58	
J3	2561618.412	38393774.629	132.14	
J4	2561387.389	38393757.487	35.78	
J5	2561354.024	38393744.554	12.30	
J6	2561350.718	38393732.709	47.67	
J7	2561299.965	38393720.806	18.16	
J8	2561290.805	38393705.125	140.25	
J9	2561314.890	38393566.963	38.54	
J10	2561353.192	38393566.947	105.10	
J11	2561441.052	38393587.940	8.51	
J12	2561439.953	38393596.380	103.49	
J1	2561540.282	38393621.767		
J13	2561284.919	38393564.183	133.13	
J14	2561262.055	38393695.335	38.85	
J15	2561261.964	38393669.179	116.63	
J16	2561153.398	38393672.391	93.47	
J17	2561059.963	38393673.467	76.01	
J18	2560984.554	38393663.912	39.63	
J19	2560946.046	38393654.572	174.89	
J20	2560781.445	38393595.627	51.80	
J21	2560787.971	38393544.243	49.14	
J22	2560739.082	38393539.317	44.10	
J23	2560733.586	38393583.075	29.22	
J24	2560704.890	38393577.574	47.25	
J25	2560712.841	38393531.004	62.96	
J26	2560775.299	38393523.096	93.27	
J27	2560840.156	38393581.474	56.54	
J28	2560877.781	38393623.284	45.40	
J29	2560912.236	38393620.551	179.13	
J30	2561022.624	38393561.368	17.07	
J31	2561039.533	38393559.371	55.34	
J32	2561067.993	38393602.204	49.99	
J33	2561058.849	38393651.236	101.86	
J34	2561147.467	38393652.202	61.25	
J35	2561174.801	38393604.913	88.26	
J36	2561232.419	38393538.058	58.82	
J13	2561284.919	38393564.183		
J37	2562361.039	38393718.451	232.58	
J38	2562131.339	38393754.613	97.75	
J39	2562033.635	38393757.556	46.99	
J40	2562041.114	38393711.162	257.72	
J41	2562298.121	38393711.772	41.30	
J42	2562338.426	38393710.536	25.43	
J37	2562361.039	38393718.451		
J43	2562013.695	38393724.142	34.95	
J44	2562008.133	38393758.645	20.27	
J45	2561987.997	38393761.000	45.01	
J46	2561993.668	38393716.349	49.12	
J47	2561944.938	38393710.160	56.95	
J48	2561937.842	38393766.665	7.81	
J49	2561930.074	38393767.508	46.66	
J50	2561926.509	38393720.983	21.81	
J51	2561928.169	38393699.234	22.30	
J52	2561949.905	38393699.725	52.80	
J53	2562001.445	38393706.012	14.13	
J54	2562008.463	38393716.216	13.68	
J43	2562013.695	38393724.142		
J55	2562448.549	38393762.049	5.09	
J56	2562447.070	38393766.841	53.69	
J57	2562394.605	38393755.567	46.63	
J58	2562348.046	38393752.953	6.43	
J59	2562352.371	38393748.189	47.83	
J60	2562400.037	38393751.786	47.54	
J61	2562446.547	38393761.461	11.18	
J55	2562448.549	38393762.049		
J62	2560827.589	38393576.879	25.81	
J63	2560822.285	38393602.336	16.00	
J64	2560806.619	38393599.072	26.00	
J65	2560811.923	38393573.616	16.00	
J62	2560827.589	38393576.879		
J66	2560694.984	38393512.296	63.16	
J67	2560683.879	38393574.474	80.83	
J68	2560677.184	38393573.626	61.86	
J69	2560689.589	38393513.134	5.46	
J66	2560694.984	38393512.296		
J70	2561567.745	38393781.083	29.75	
J71	2561538.247	38393777.224	10.47	
J72	2561539.731	38393766.855	31.42	
J70	2561567.745	38393781.083		
J73	2562309.291	38393751.844	12.78	
J74	2562296.508	38393751.893	11.36	
J73	2562309.291	38393751.844		
J75	2562457.790	38393730.710	2.15	
J76	2562457.086	38393733.254	24.89	
J77	2562432.926	38393727.303	25.10	
J75	2562457.790	38393730.710		

