


用地红线图

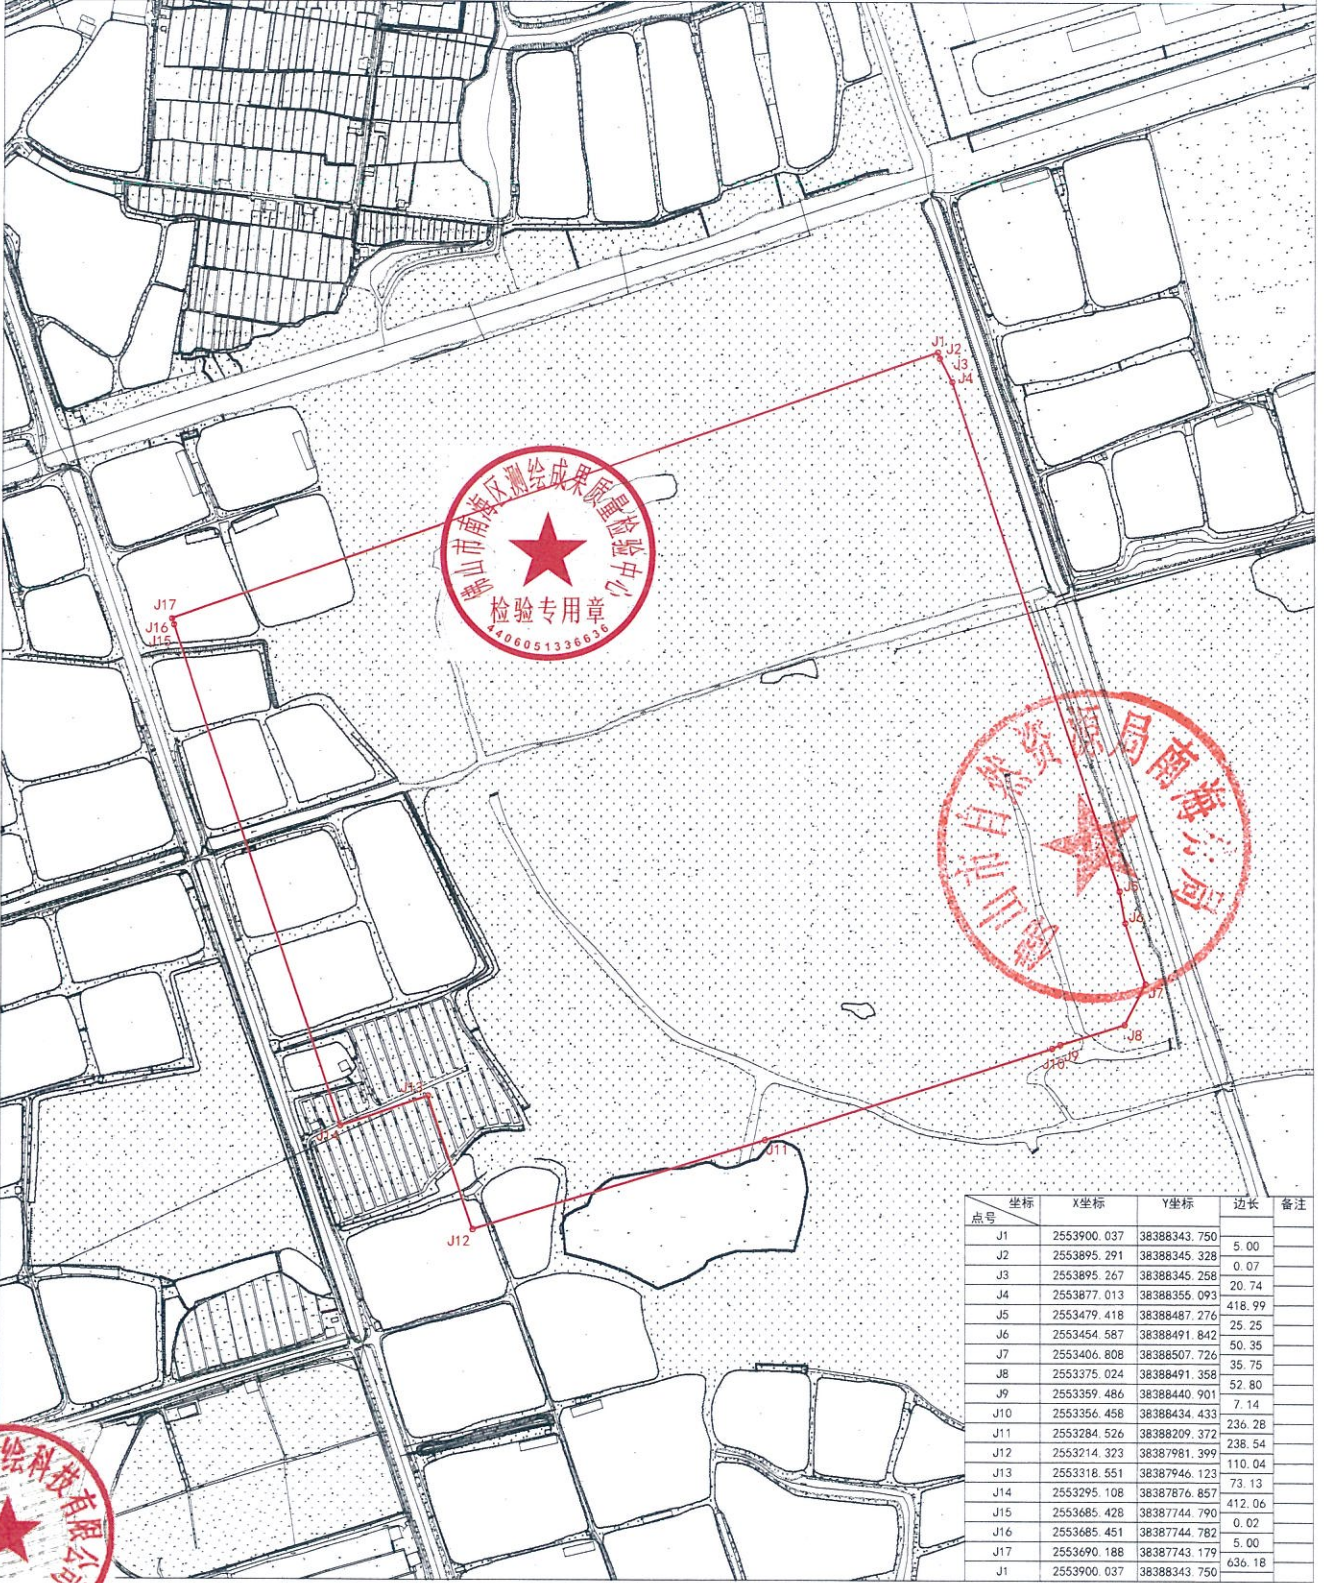

地块编号: YDBP440605000501827
 项目名称:
 用地面积: 333468.20m²
 用地单位:
 图形码UID: [9039CBAB-924A-4C94-B8BF-1B44B317805F]
 土地座落: 广东省佛山市南海区丹灶镇东部园K



点号	坐标	X坐标	Y坐标	边长	备注
J1	2553900.037	38388343.750		5.00	
J2	2553895.291	38388345.328		0.07	
J3	2553895.267	38388345.258		20.74	
J4	2553877.013	38388356.093		418.99	
J5	2553479.418	38388487.276		25.25	
J6	2553454.587	38388491.842		50.35	
J7	2553406.808	38388507.726		35.75	
J8	2553375.024	38388491.358		52.80	
J9	2553359.486	38388440.901		7.14	
J10	2553356.458	38388434.433		236.28	
J11	2553284.526	38388209.372		238.54	
J12	2553214.323	38387981.399		110.04	
J13	2553318.551	38387946.123		73.13	
J14	2553295.108	38387876.857		412.06	
J15	2553685.428	38387744.790		0.02	
J16	2553685.451	38387744.782		5.00	
J17	2553690.188	38387743.179		636.18	
J1	2553900.037	38388343.750			

佛山快



2000国家大地坐标系
 1985国家高程基准
 土地利用现状分类GB/T21010-2017

1:4000

测量员: 欧阳嘉盛 测量日期: 2023-1-10
 绘图员: 何小华 绘图日期: 2023-1-11
 检查员: 罗文雅 检查日期: 2023-1-12